


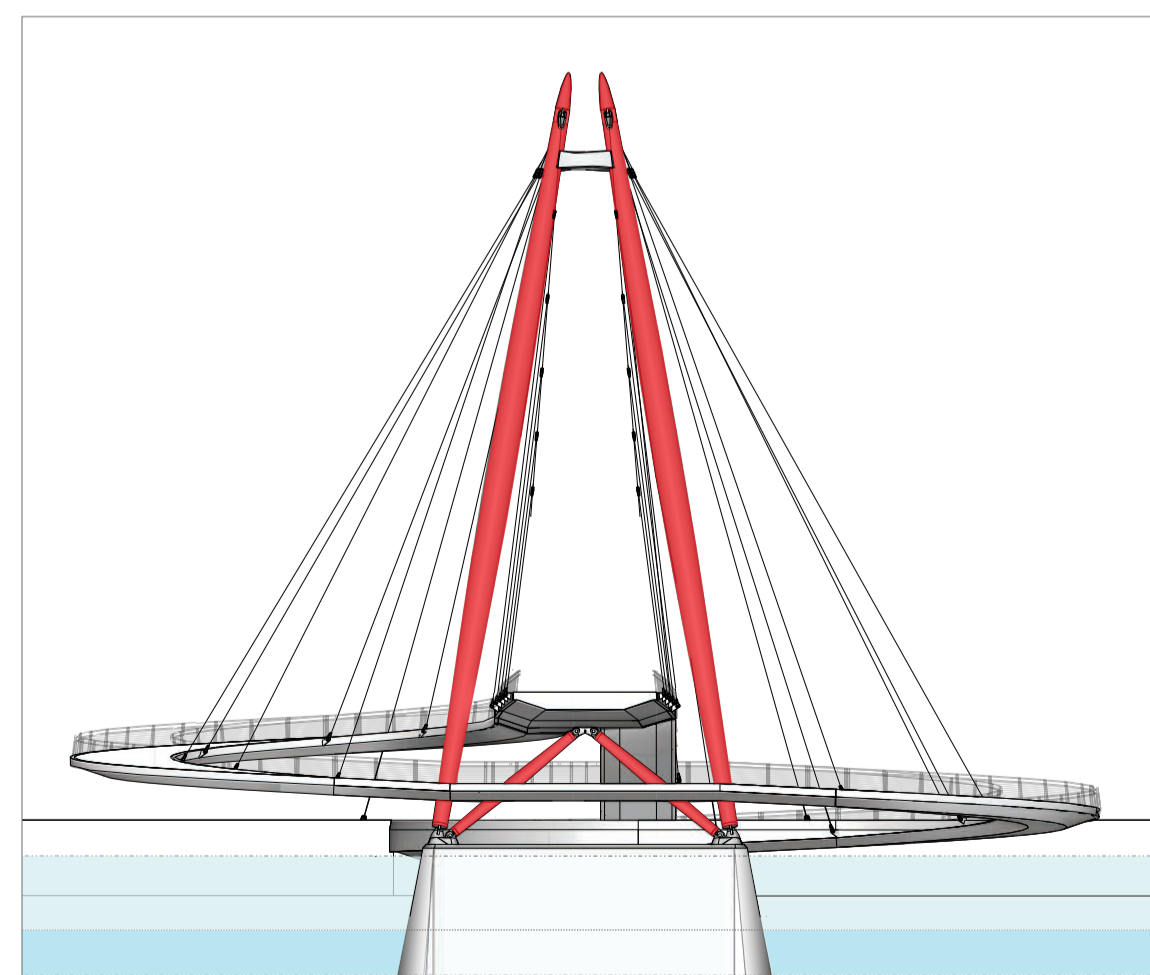


Nine Elms to Pimlico Pedestrian and Cycle Bridge







Cross section

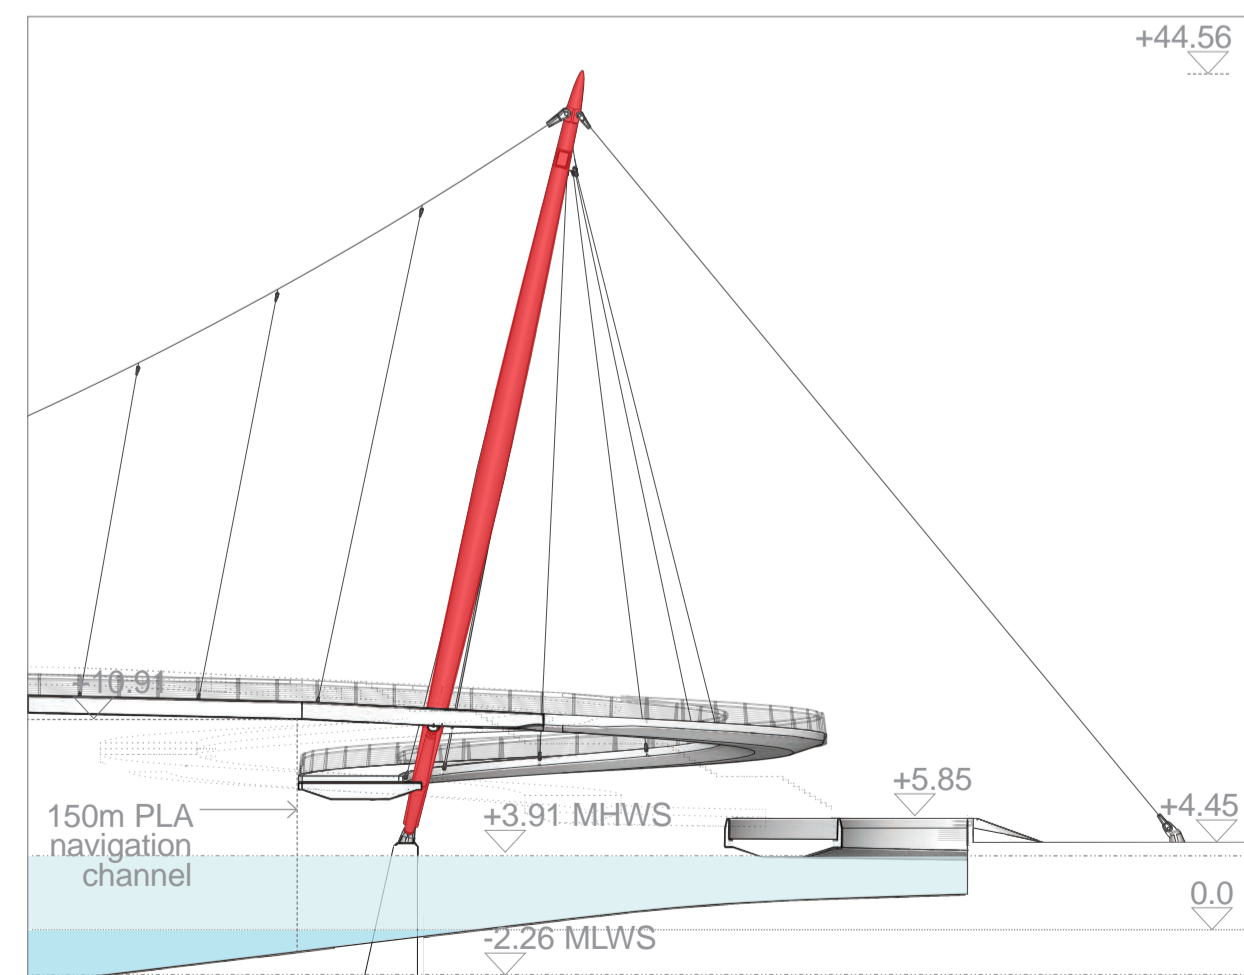


Long section at landing

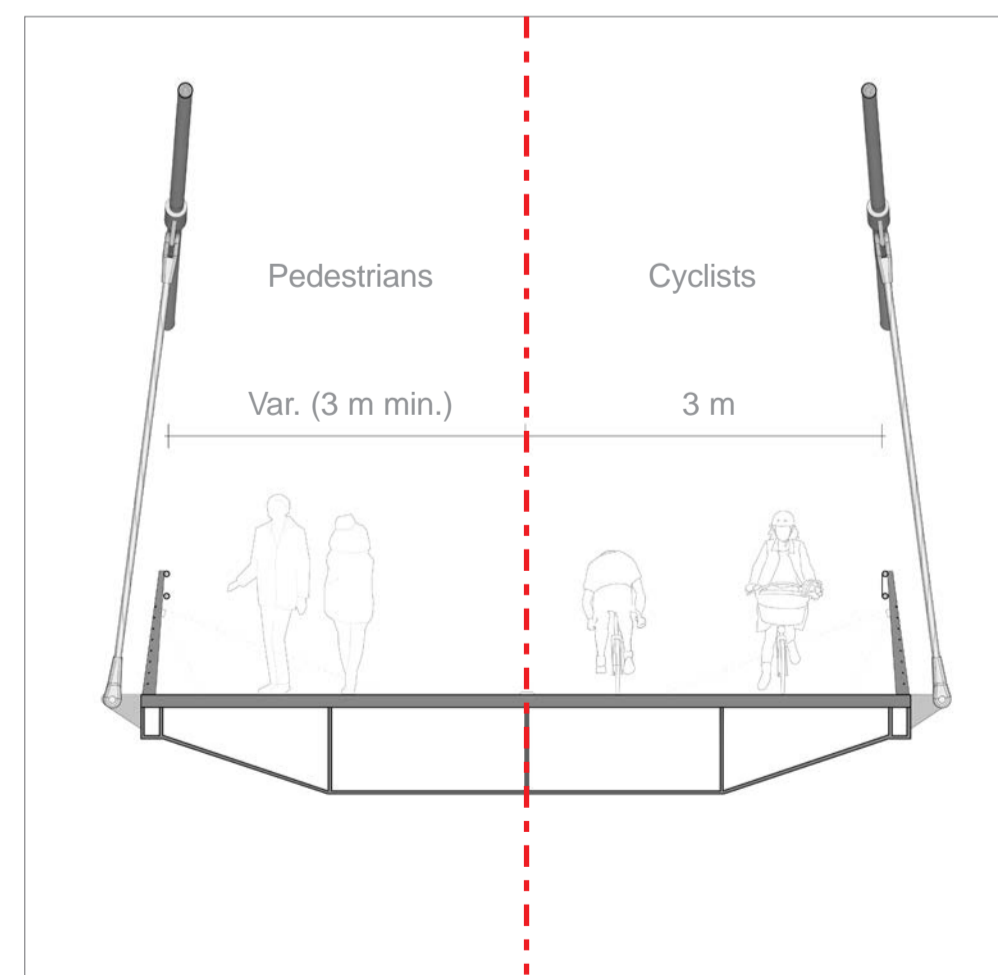

Cross section through deck

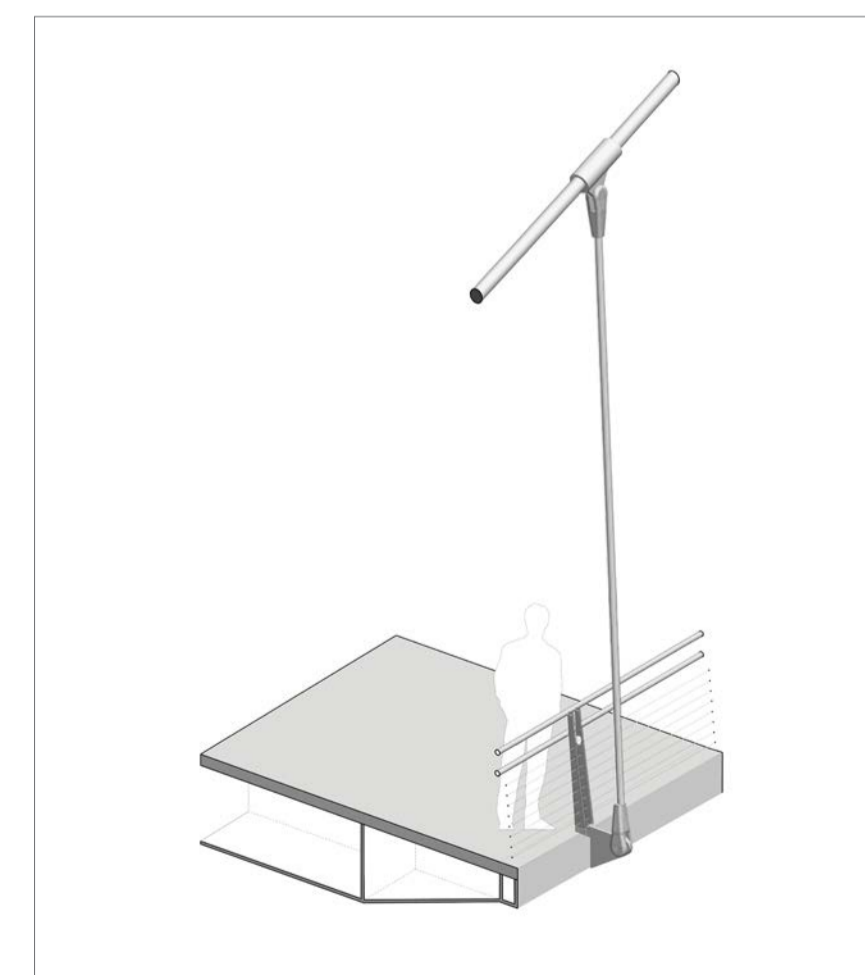


Hanger cable connection

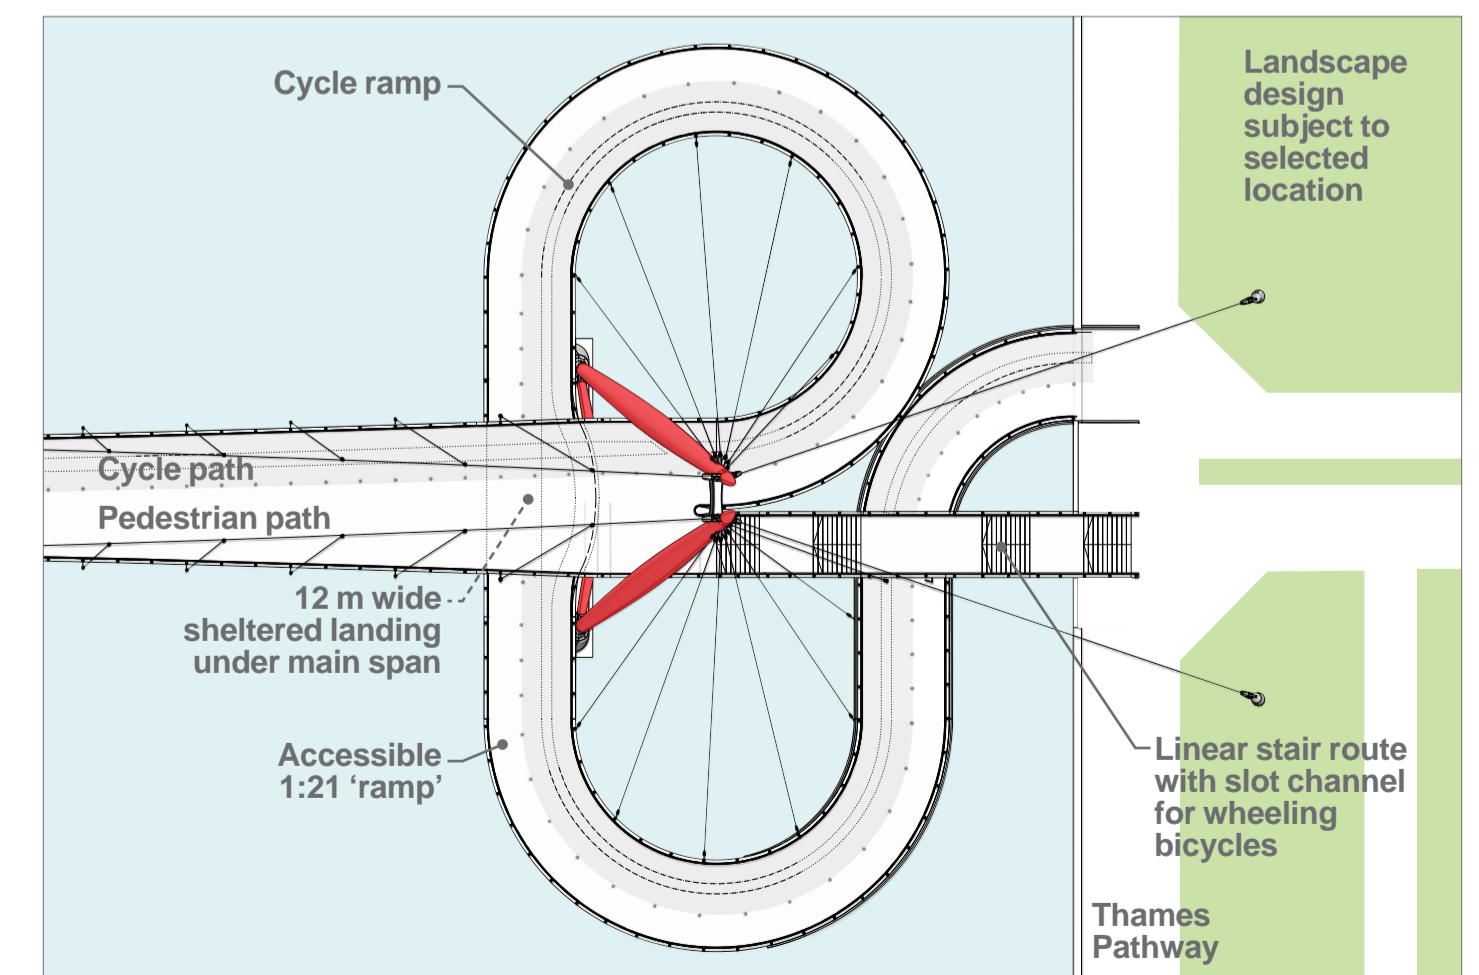

Plan at landing




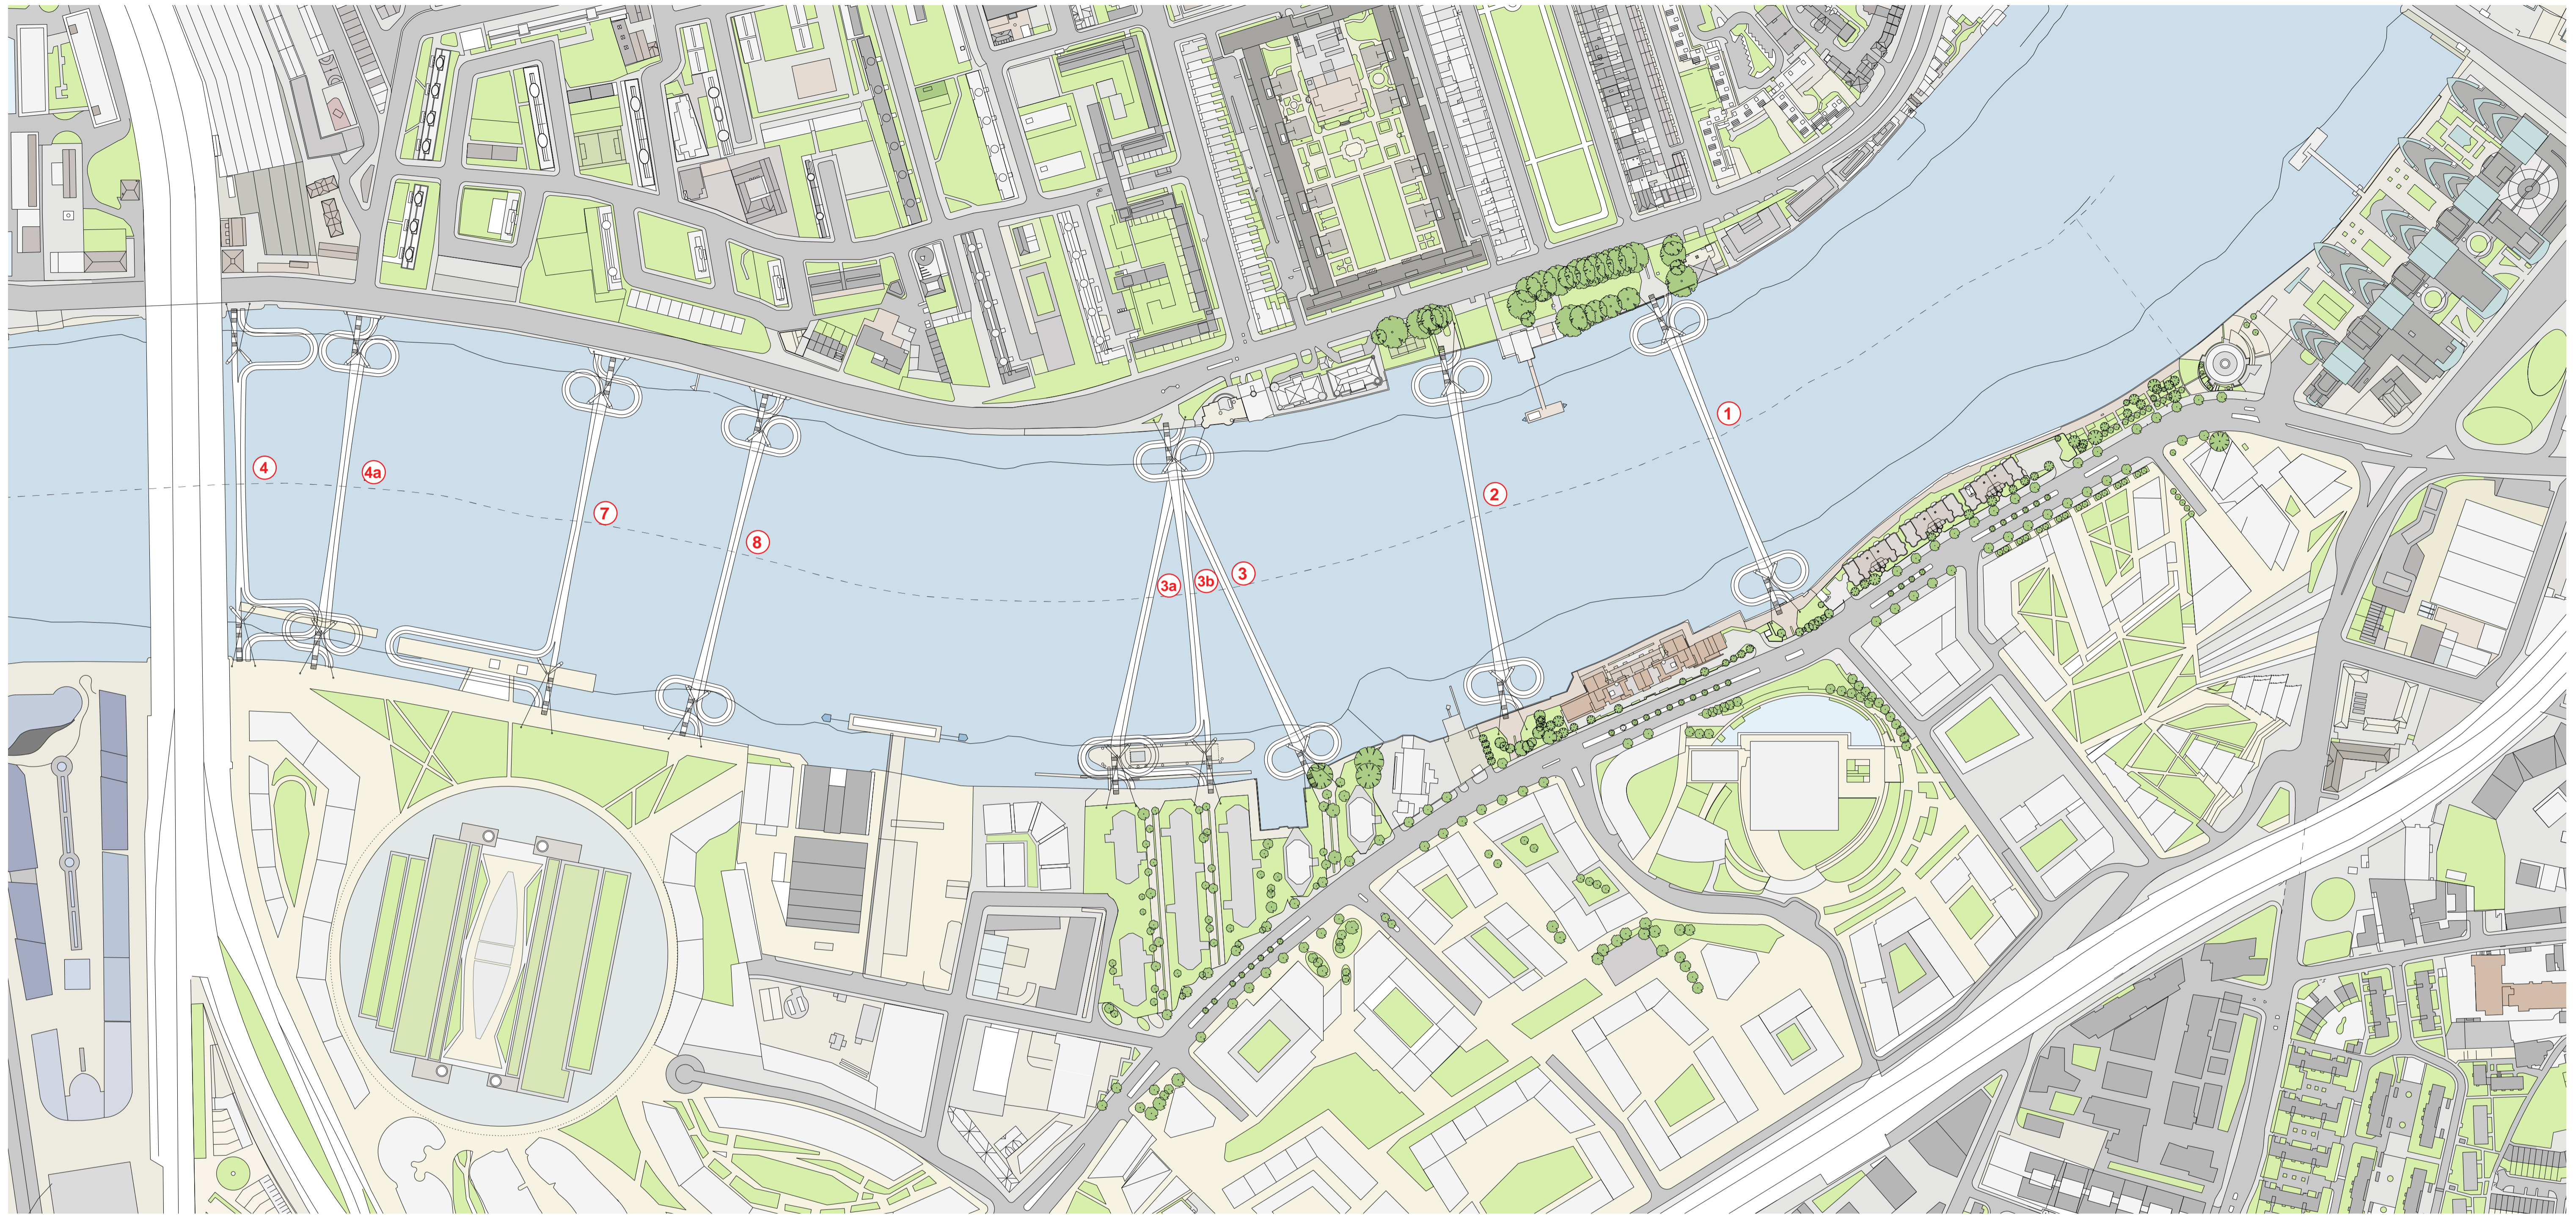

Location option appraisal plan



Study model - South Landing

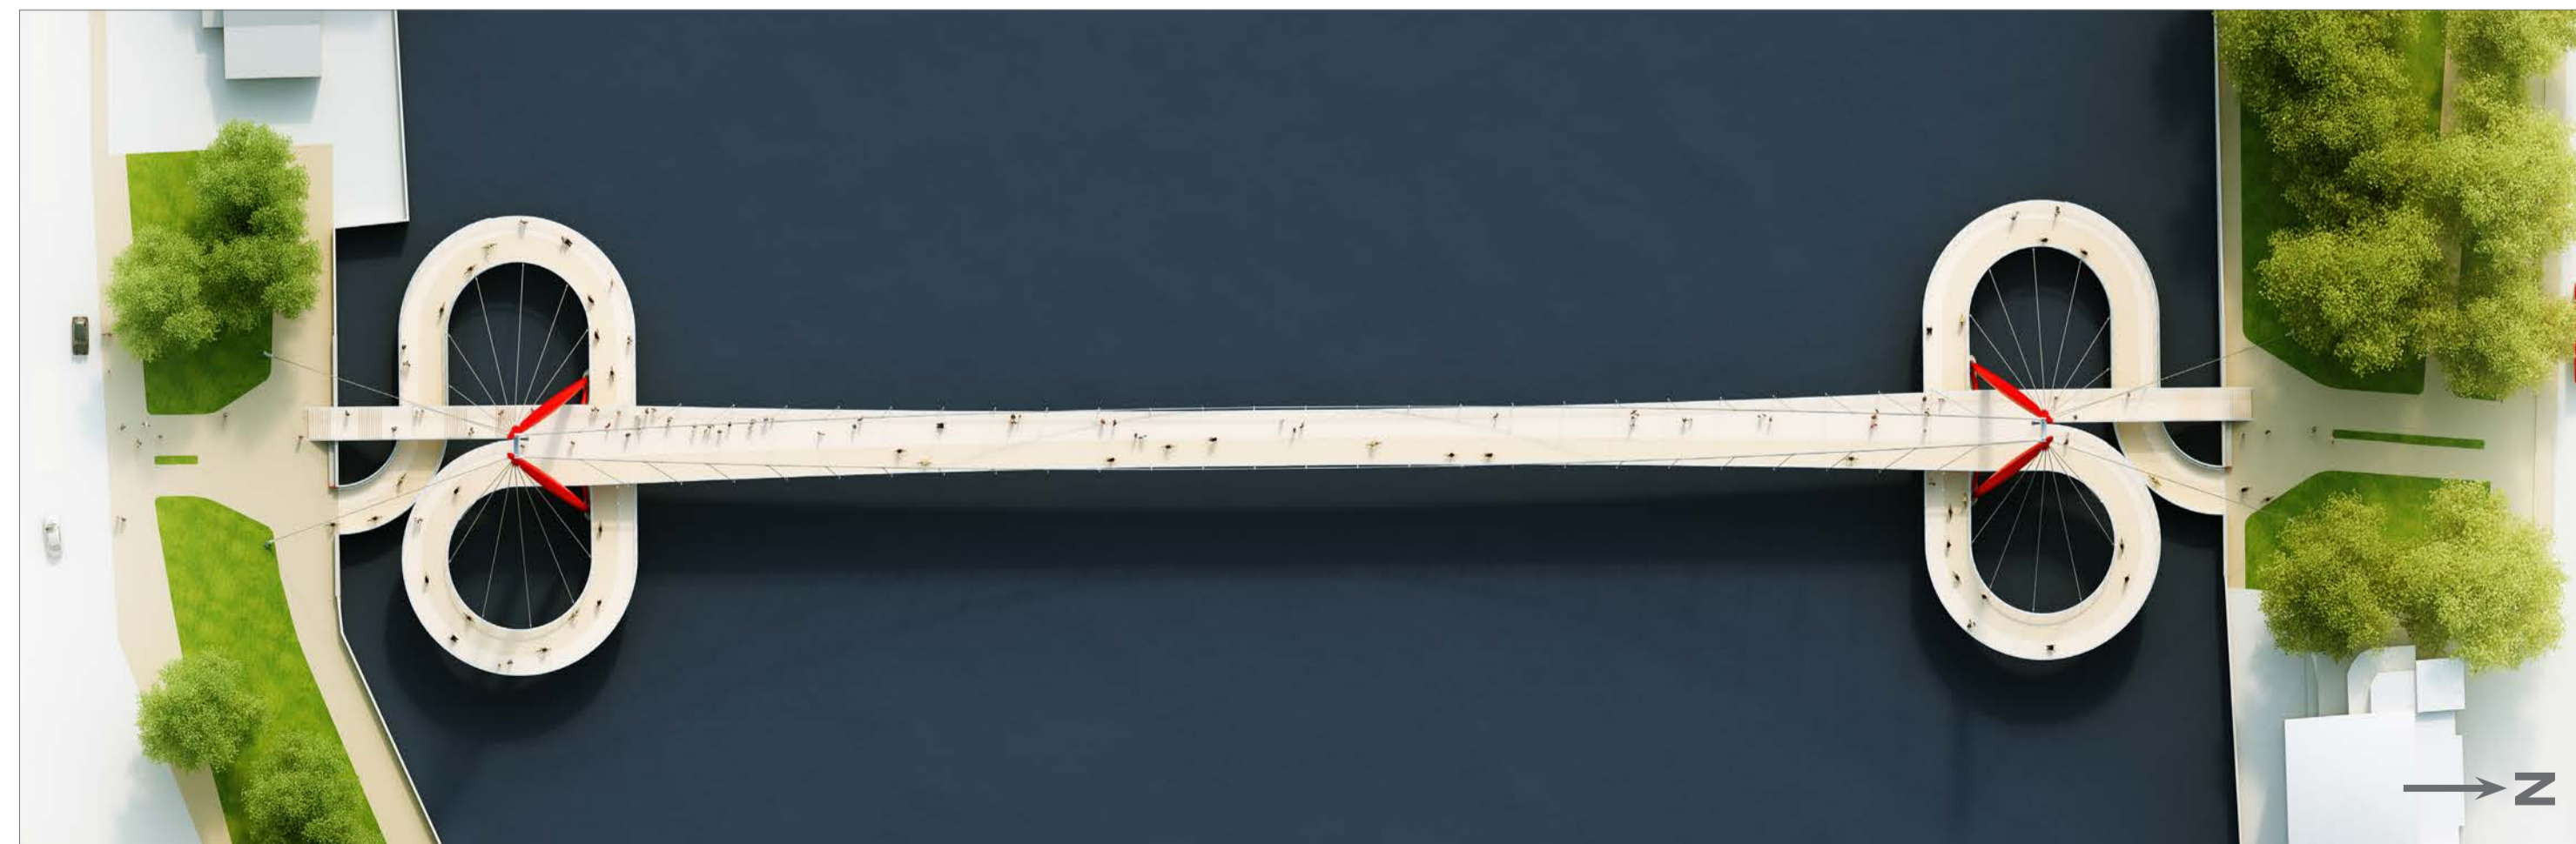

Plan view in Option 1 location



Study Model - North Landing